


EBONY & IVORY

Ebony & Ivory shower base profile – level access in a timber floor

(NOT TO SCALE)

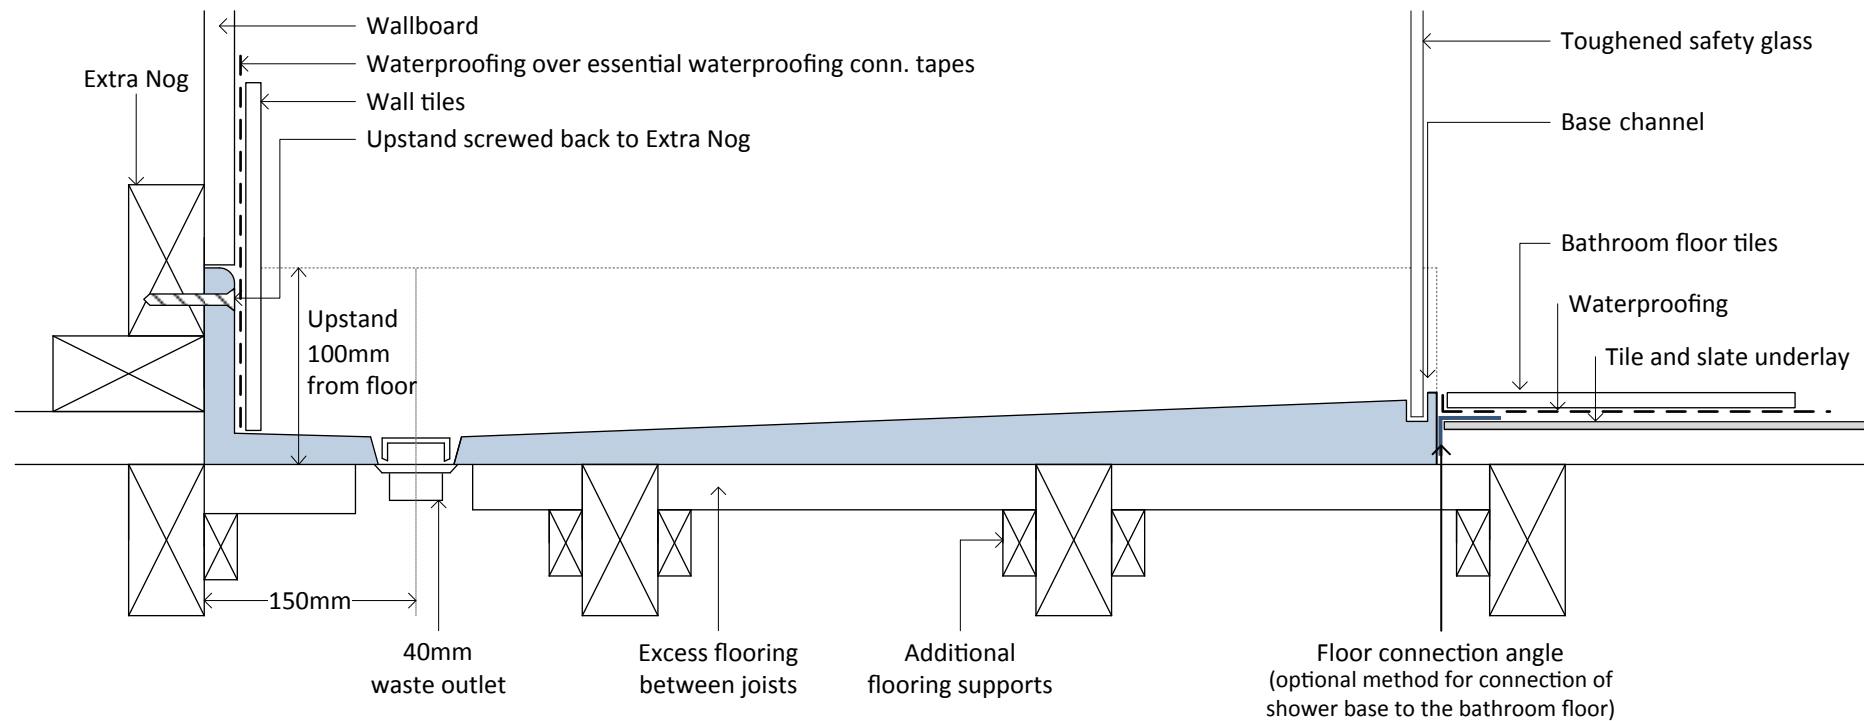

©Atlantis Bathroom Style Limited

July 2014

PATENT AND DESIGN REGISTRATIONS APPLY