


# EBONY & IVORY

## ***Ebony & Ivory shower base profile – step entry on an existing floor***

(NOT TO SCALE)

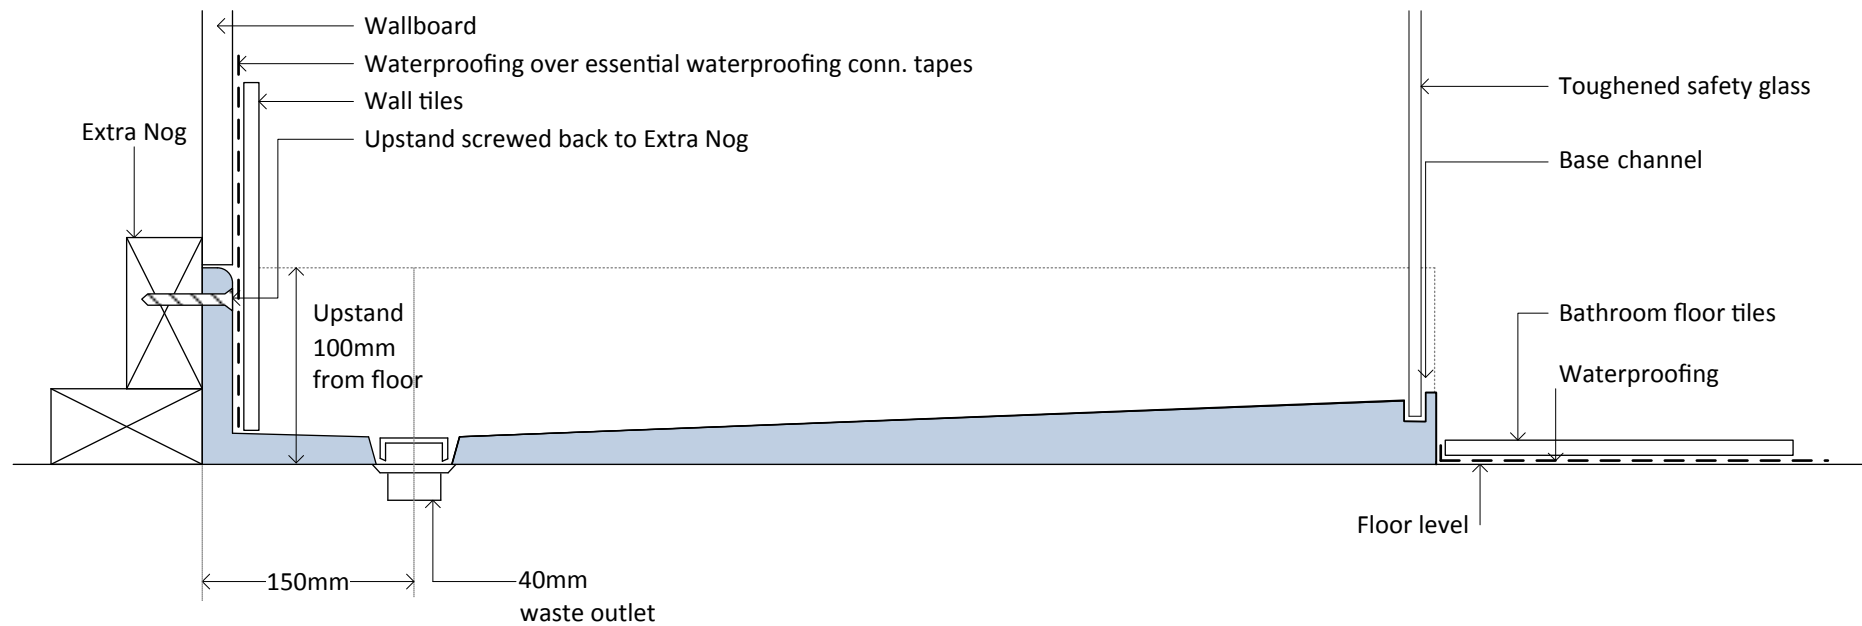

©Atlantis Bathroom Style Limited

July 2014

PATENT AND DESIGN REGISTRATIONS APPLY