

# SHOWER ENCLOSURES

## ENGLEFIELD EVORA™ FRAMELESS CORNER HINGE SHOWER - 900mm, 1000mm




**Shower/Options:** Size: -900x900mm, 1000x1000mm.  
 Door: -Hinge door with QuietClose™ system and adjustable closing speed, reversible.  
 Wall: -Corner Contour Plus, Flat, Side Recessed (all L/R reversible) or Tile Option.  
 Tray: -Low profile Quick-fit® tray with 70mm sill height.  
 -Center waste or Rear corner waste with Watermark Certified Easy Clean DN40 Trap (NZ) or Hi-Flow DN50 Waste (AUS).  
 -40mm tray upstand for superior watertightness.  
 Height: -2094mm, Tray & Top rail included; 2024mm, Door & Top rail included; 2000mm, Door height.

**Material/Finishes:** Frame: -Powder coated aluminium (Black).  
 -Anodised Aluminium (Metallic).  
 Wall: -Duracryl® acrylic.  
 Tray: -Fibreglass reinforced acrylic.  
 Glass: -Door & side panel - 8mm toughened safety glass (AS/NZS 2208 compliant) with Englefield CleanLess® glass treatment.

**Included Components:**  
 -Evora hinge door.  
 -Evora hinge door infill panel.  
 -Flat or moulded wall.  
 (Note: Tile option does not include acrylic wall or tiles).  
 -Easy Clean DN40 Trap (NZ) or Hi-Flow DN50 Waste (AUS Watermark Certified).  
 -Adhesive and Sealant pack (NZ only).

**Optional Accessories:** Premium shelving packs:  
 -24692A-BL (Black)  
 -24692A-0 (White)

Nominal Size	900 x 900 L/H	900 x 900 R/H	1000 x 1000 L/H	1000 x 1000 R/H
Door Adjustment Range	869-879mm		969-979mm	
Return Adjustment Range	869-879mm		969-979mm	

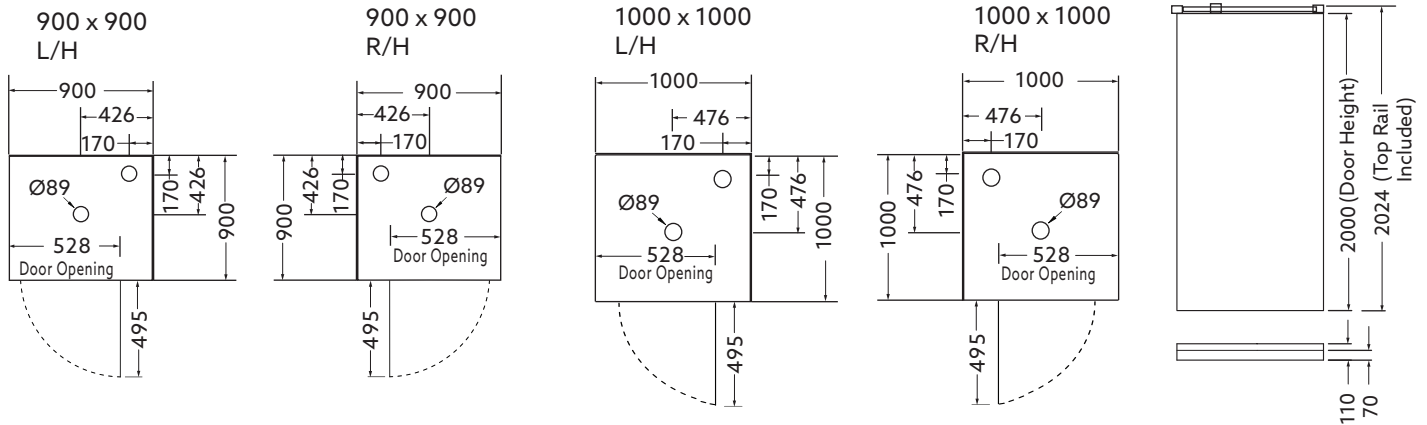

### Product Codes:

900 x 900mm	Black Frame		Metallic Frame	
	Centre Waste	Rear Waste	Centre Waste	Rear Waste
Corner Contour Plus Wall	705219A-3CCW-BL	705219A-RCW-BL	705219A-3CCW-SHP	705219A-RCW-SHP
Flat Wall	705219A-3CFW-BL	705219A-RFW-BL	705219A-3CFW-SHP	705219A-RFW-SHP
Side Recessed Wall	705219A-3CRW-BL	705219A-RRW-BL	705219A-3CRW-SHP	705219A-RRW-SHP
Tile Wall	705219A-CTL-BL	705219A-RTL-BL	705219A-CTL-SHP	705219A-RTL-SHP

1000 x 1000mm	Black Frame		Metallic Frame	
	Centre Waste	Rear Waste	Centre Waste	Rear Waste
Corner Contour Plus Wall	705220A-CCW-BL	705220A-RCW-BL	705220A-CCW-SHP	705220A-RCW-SHP
Flat Wall	705220A-CFW-BL	705220A-RFW-BL	705220A-CFW-SHP	705220A-RFW-SHP
Side Recessed Wall	705220A-CRW-BL	705220A-RRW-BL	705220A-CRW-SHP	705220A-RRW-SHP
Tile Wall	705220A-CTL-BL	705220A-RTL-BL	705220A-CTL-SHP	705220A-RTL-SHP

### New Zealand

133 Diana Drive, Glenfield, Auckland, NZ  
 PO Box 100-146 NSMC, Auckland, 0745  
 Ph: 0800 100 382 Fax: 0800 66 44 88  
[www.inglefield.co.nz](http://www.inglefield.co.nz)

### Australia

PO Box 253, Alexandria, NSW 1435  
 Ph: 1800 ENGLEFIELD (1800 364 533)  
[www.inglefield.com](http://www.inglefield.com)

All measurements shown are in millimetres.  
 Sizes are approximate.

October 2022  
 1533348-A04-A

